



Sidewalk w/ Utility Strip Behind Curb

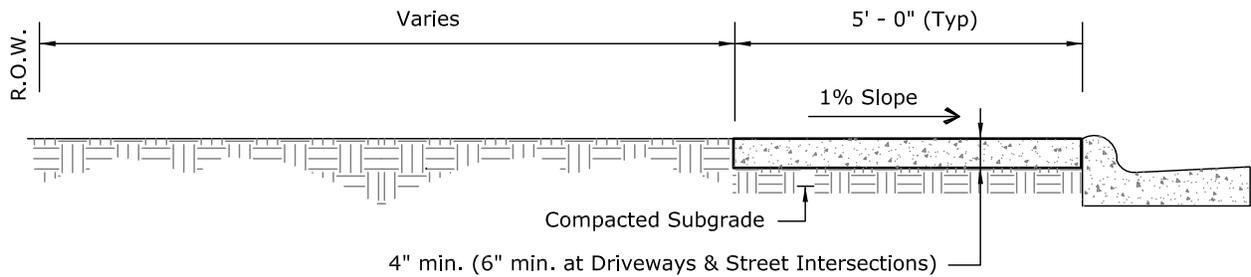

Sidewalk at Back of Curb

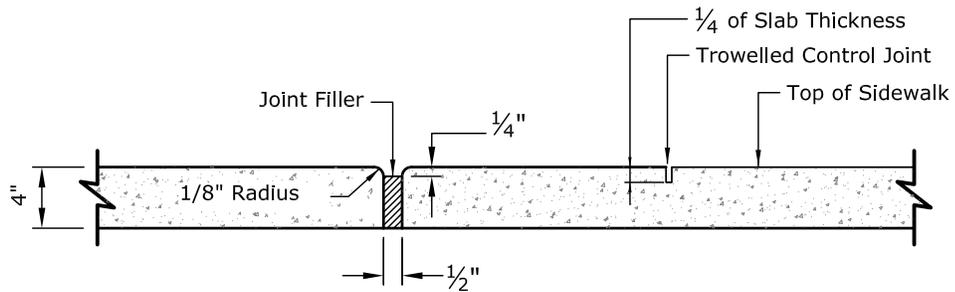

TRANSVERSE EXPANSION JOINT

Notes:

- Concrete shall be 3000 psi at 28 days.
- Expansion joints shall be 1/2" and have a maximum spacing of 50'.
- Contraction joints equals 1/4 of slab thickness.
- Control joint spacing shall be divided into 5'± sections using a grooving tool.



Sidewalk

City of Sanford Engineering Dept - P.O. Box 3729 - Sanford, NC 27331

Dwg. No. SD-R-004

Date: 07/10/14

Scale: Not To Scale

Drawn By: Staff