




Curve 1: R=25", Δ = 24°05'08"
 Curve 2: R=18", Δ = 27°44'13"

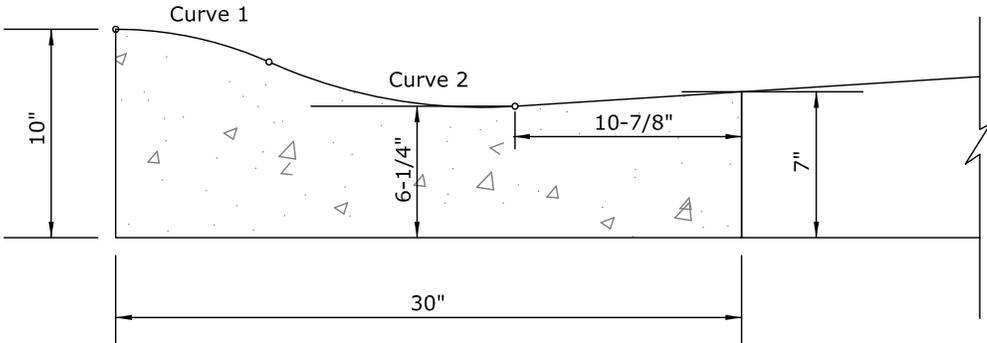

Type 'A' Valley Curb

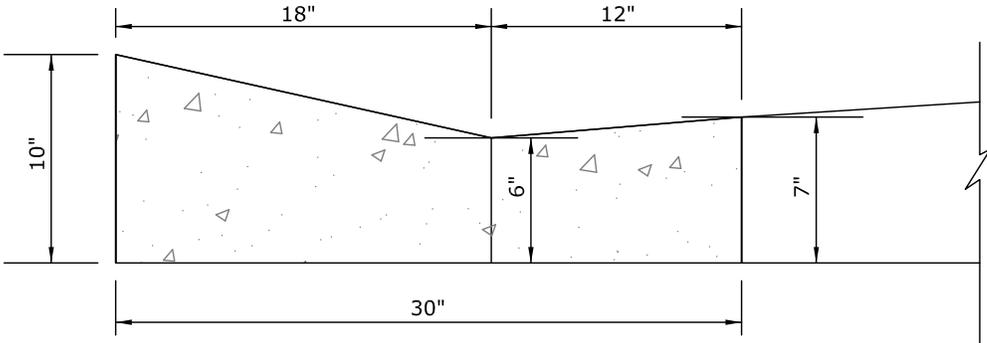

Type 'B' Valley Curb

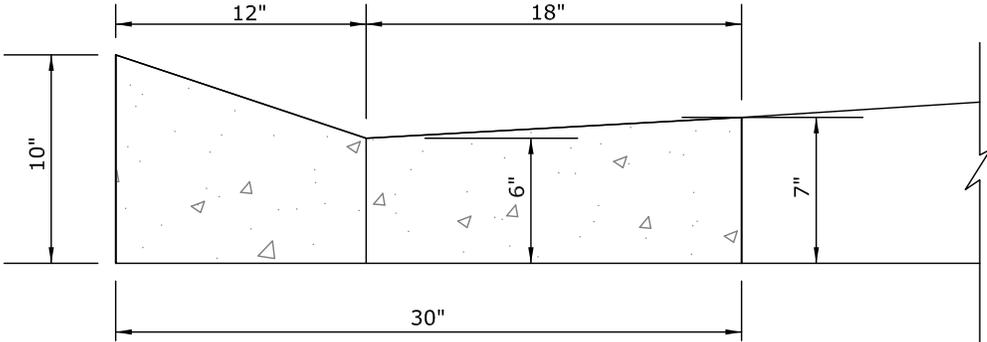

Type 'C' Valley Curb



Concrete - Valley Curb

City of Sanford Engineering Dept - P.O. Box 3729 - Sanford, NC 27331

Dwg. No. SD-R-002
Date: 07/10/14
Scale: Not To Scale
Drawn By: Staff